


Ech. 1/750<sup>e</sup>


DOCUMENT 1

Plan de la situation actuelle

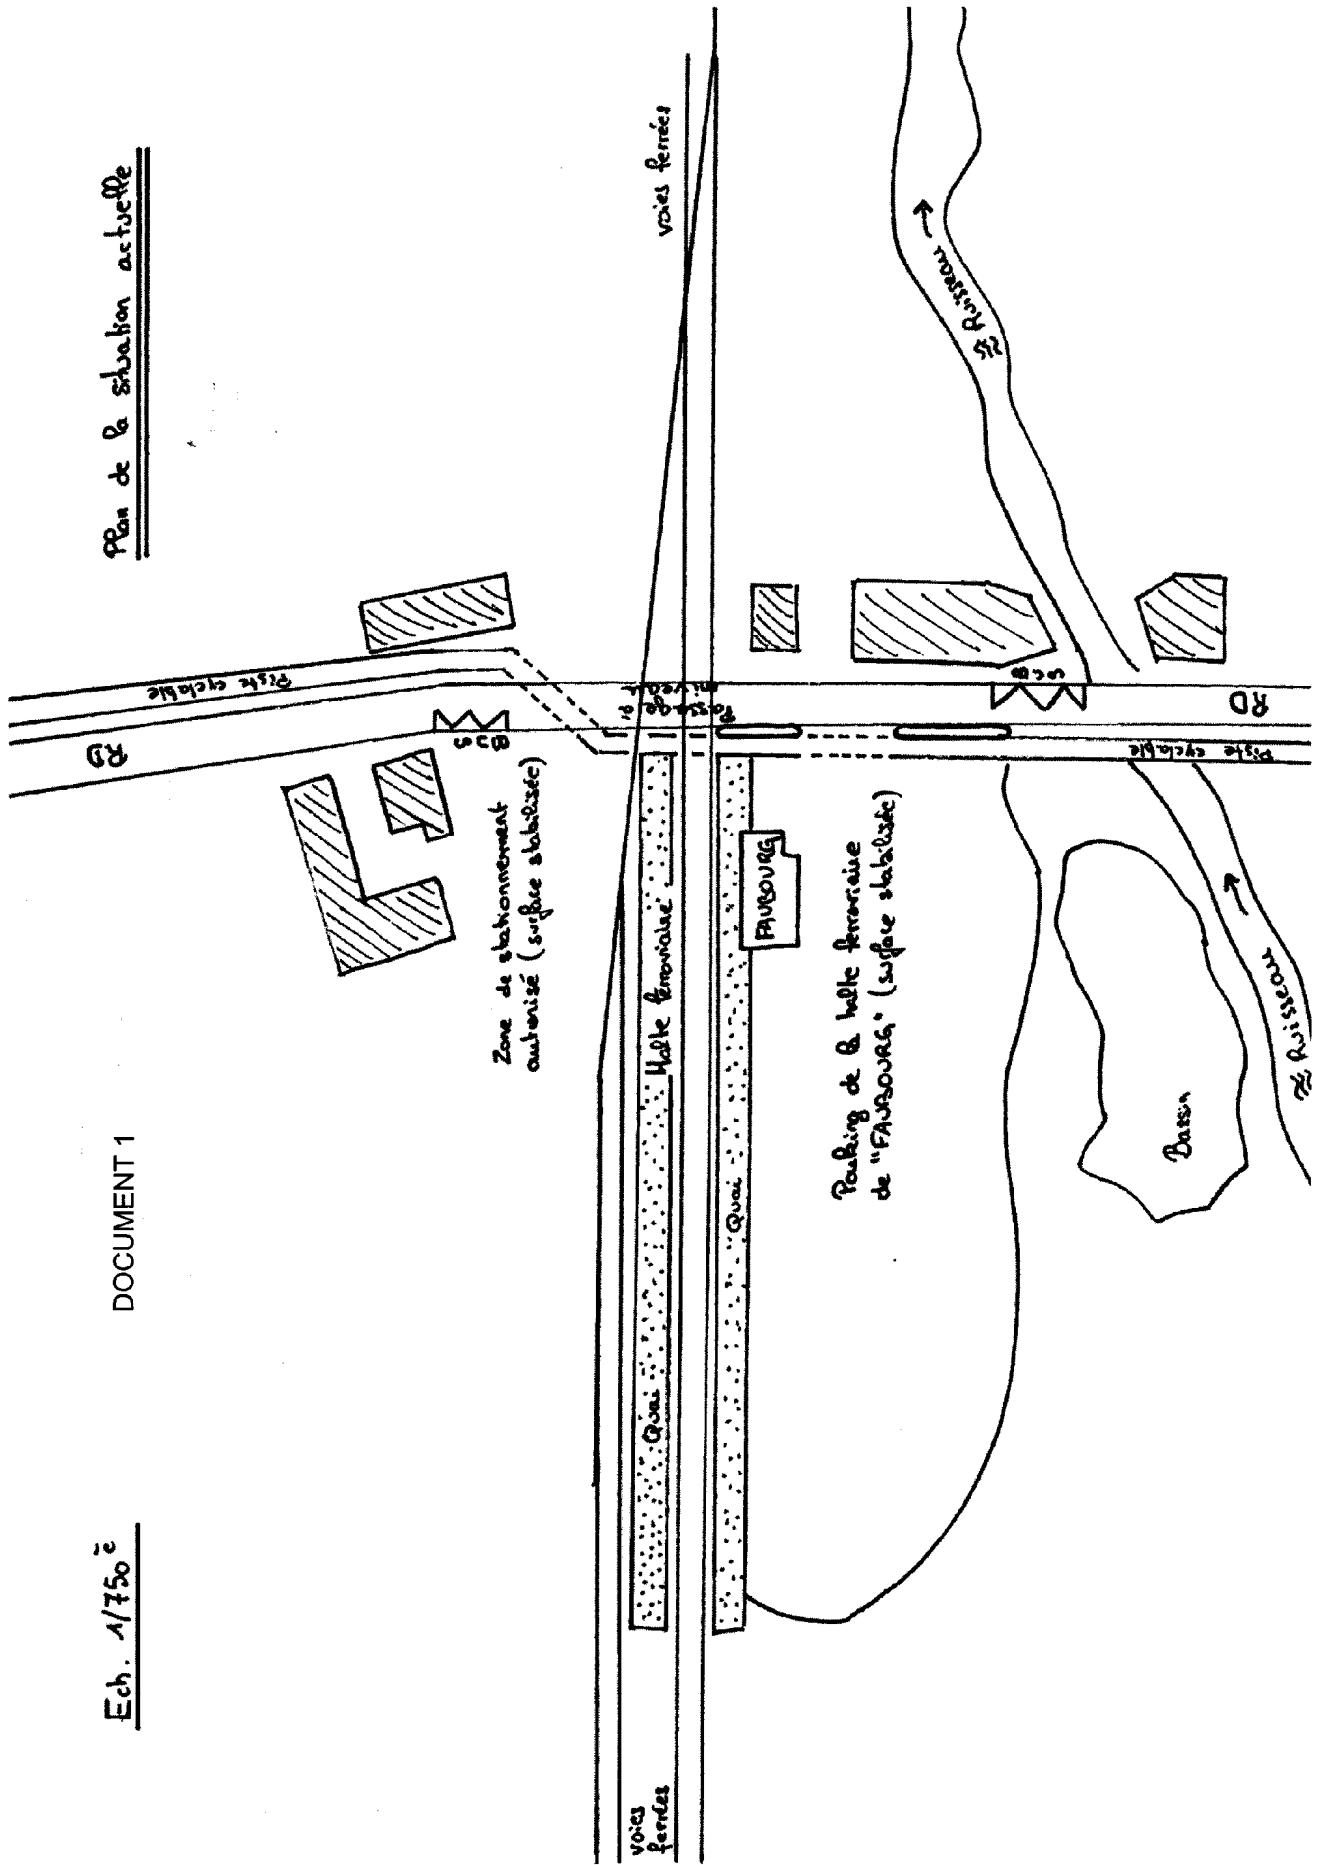

Ech. 1/750<sup>e</sup>

DOCUMENT 2

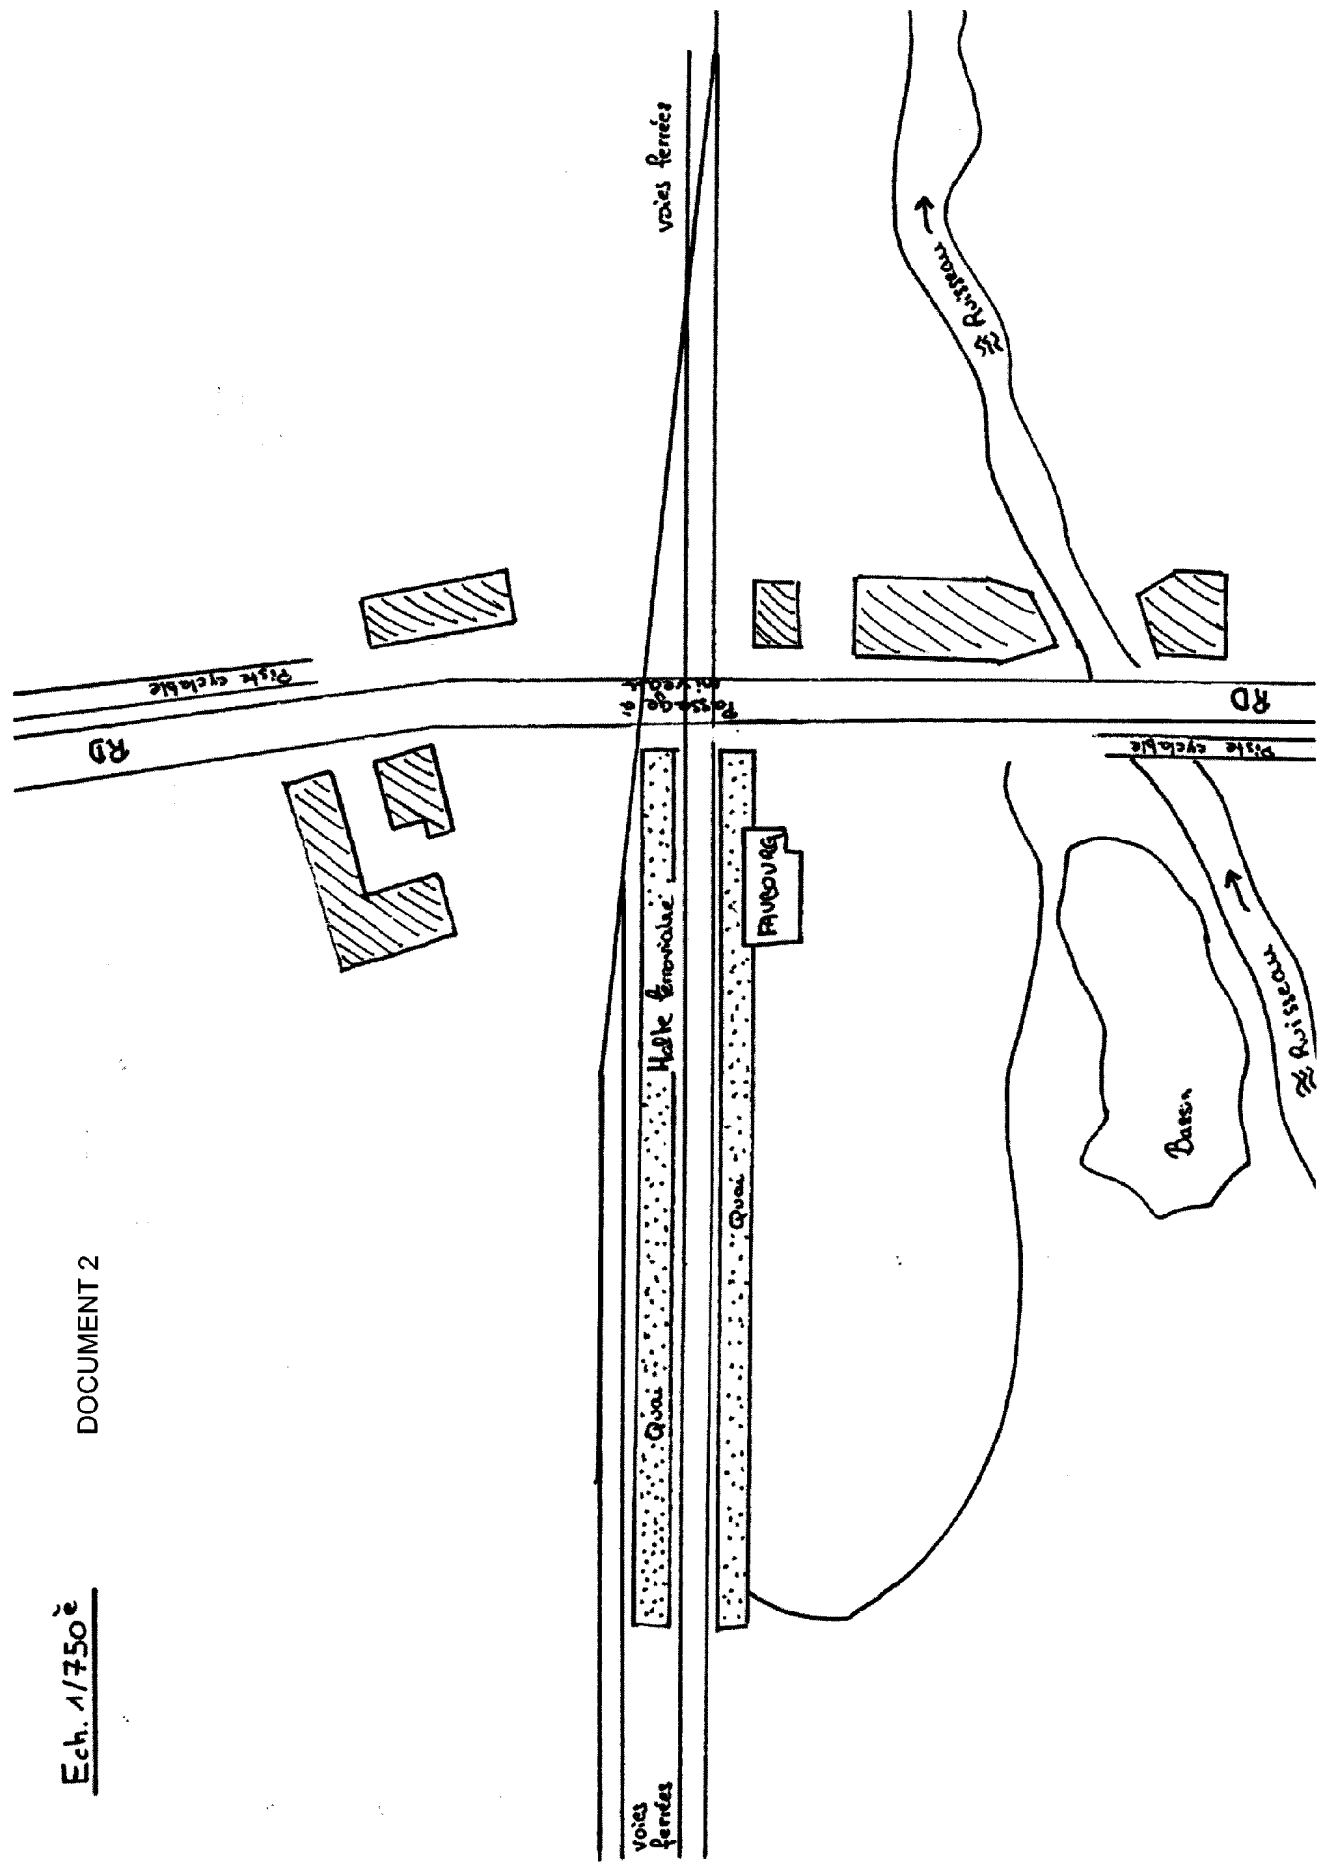

Ech. 1/750<sup>e</sup>

DOCUMENT 2

